


MURRAY AVE

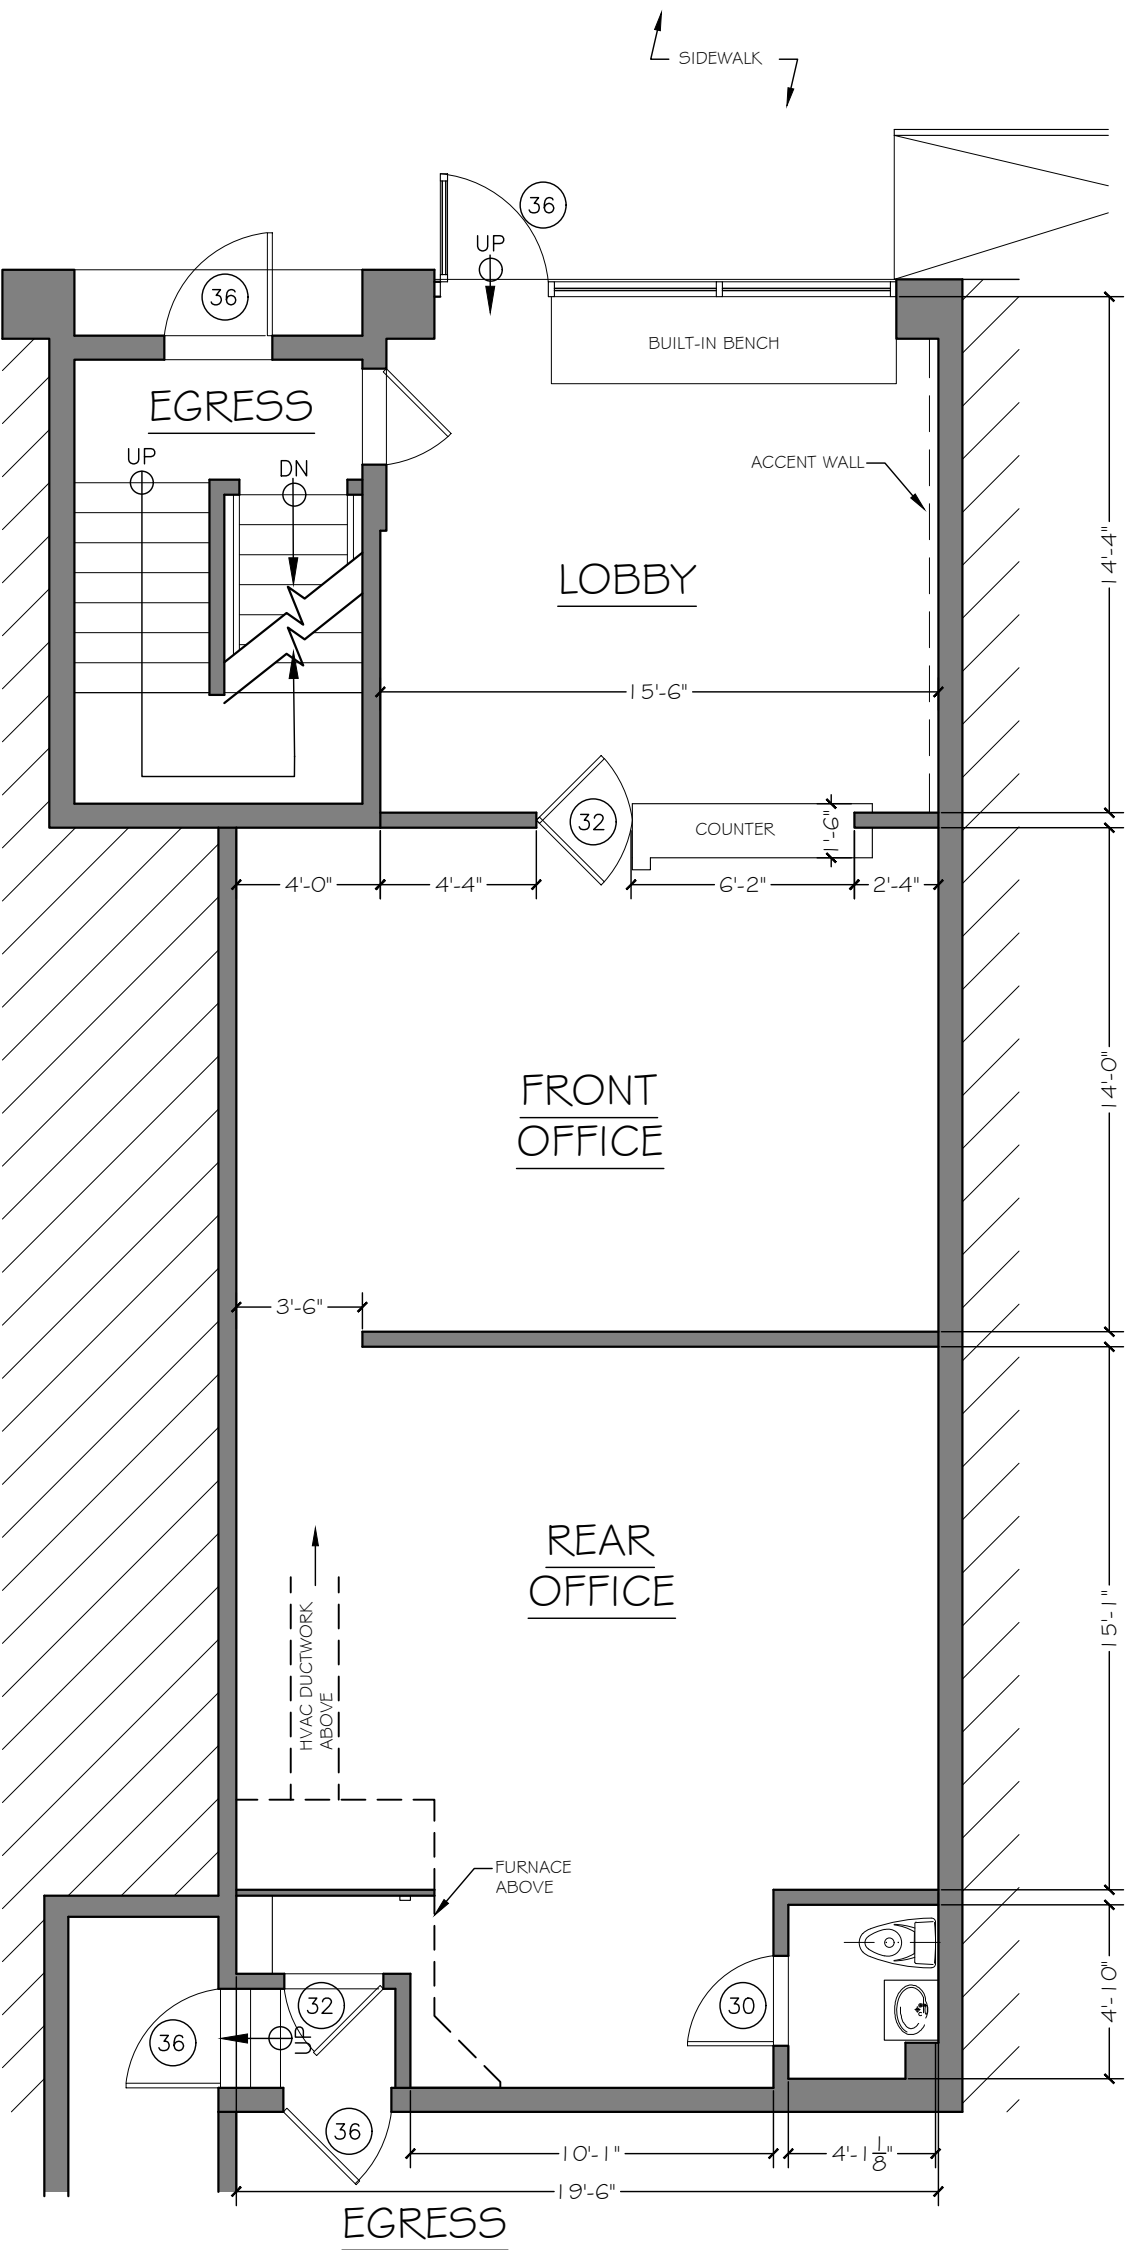

1 MAIN FLOOR PLAN
SCALE: 3/16" = 1'-0"




2002 MURRAY AVE
PITTSBURGH, PA 15217
MAIN FLOOR PLAN

PROJECT NO. 2505
SHEET NO.
DATE 04-23-2025

VERGIL
ARCHITECTS LLC


©2025
4311 BUTLER STREET PITTSBURGH, PA 15201 T - 412.889.9933 Lucas@VergilArc.com

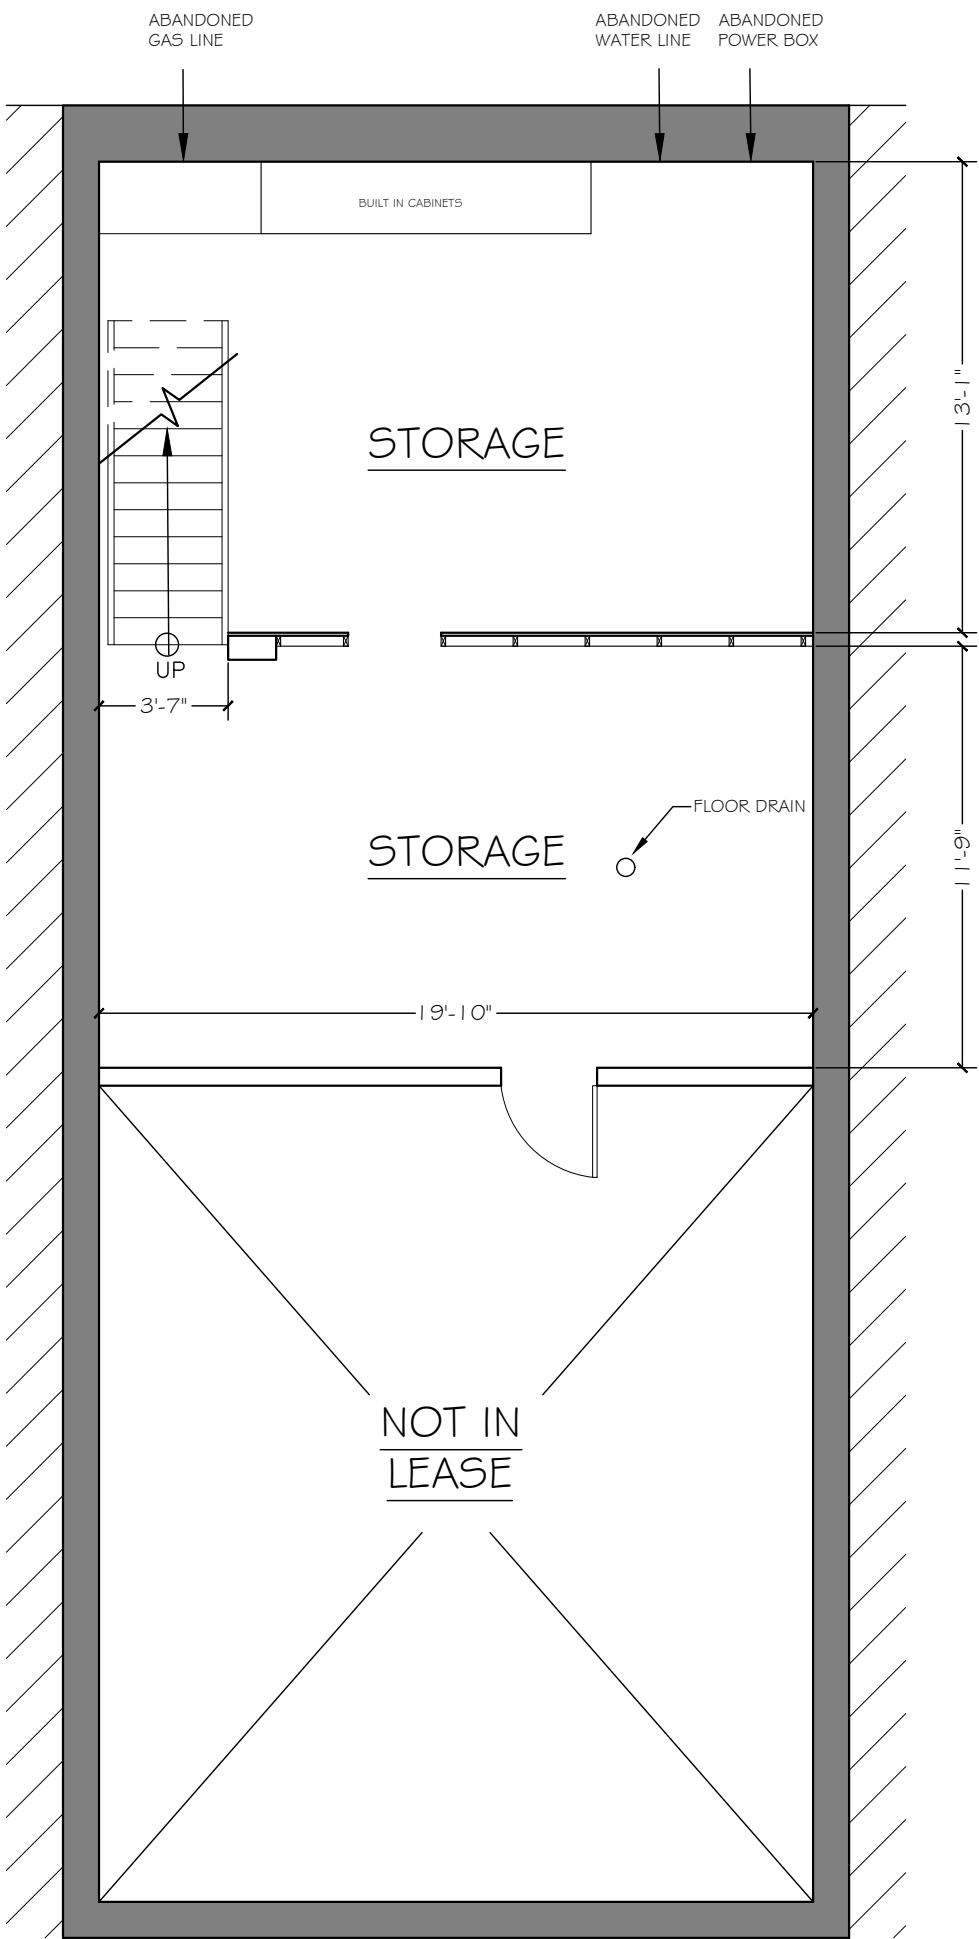

2

BASEMENT FLOOR PLAN

SCALE: 3/16" = 1'-0"

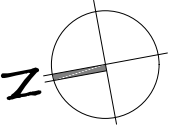

2002 MURRAY AVE
PITTSBURGH, PA 15217
BASEMENT PLAN

PROJECT NO. 2505
SHEET NO. _____
DATE 04-23-2025

VERGIL
ARCHITECTS LLC

©2025
4311 BUTLER STREET PITTSBURGH, PA 15201 T - 412.889.9933 Lucas@VergilArc.com