


**FOR LEASE**  
**2002 Murray Avenue**  
**Pittsburgh, PA 15217**



- ☐ **1,100 sq ft +/- Retail Space**
- ☐ **Asking \$1,600.00/Month-\$18.00 per sq. ft**
- ☐ **Floor Plans Are Available**

**For More Information or to Schedule a Tour of the Property, Please Call:**

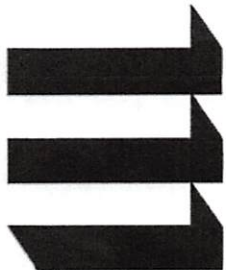

**Equity**  
**Real**  
**Estate**


**David G. Tkacik**  
**412-422-1600 ext 245**  
**dtkacik@equityrealestate.net**

**2029 Murray Avenue – Pittsburgh, PA 15217**

All information furnished regarding property for sale, rental or financing is from sources deemed reliable. No representation is made as to the accuracy thereof and it is submitted subject to errors, omissions, change of price, rental or other conditions, prior sale, lease or financing, or withdrawal notice.

**COMMERCIAL DIVISION – 412.422.1600 / 412.422.9236 fax**  
**MANAGEMENT DIVISION - 412.422.9200**

# MURRAY AVE

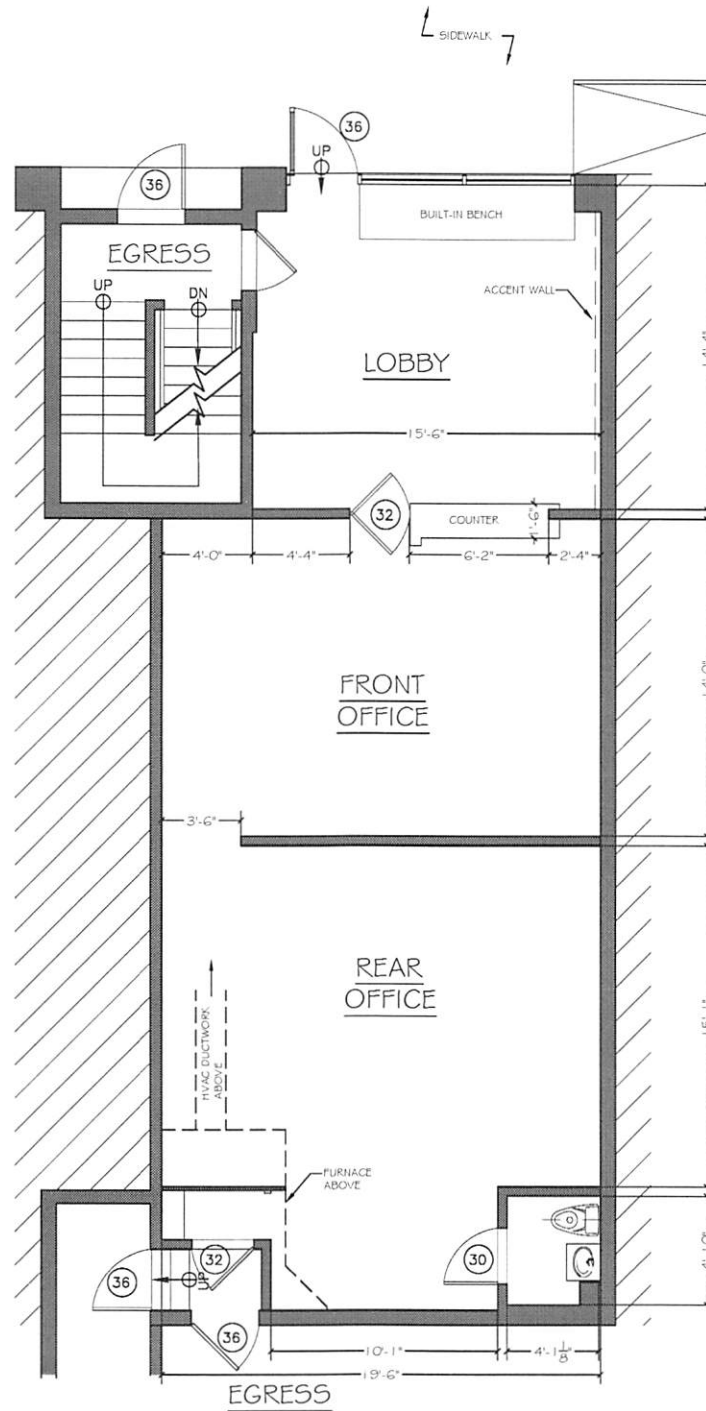

**1 MAIN FLOOR PLAN**  
SCALE: 3/16" = 1'-0"




2002 MURRAY AVE  
PITTSBURGH, PA 15217  
MAIN FLOOR PLAN


PROJECT NO. 2505  
SHEET NO.  
DATE 04-23-2025

**VERGIL**  
ARCHITECTS LLC

4311 BUTLER STREET PITTSBURGH, PA 15201 T. 412.883.9833 lucas@vergilinc.com ©2025

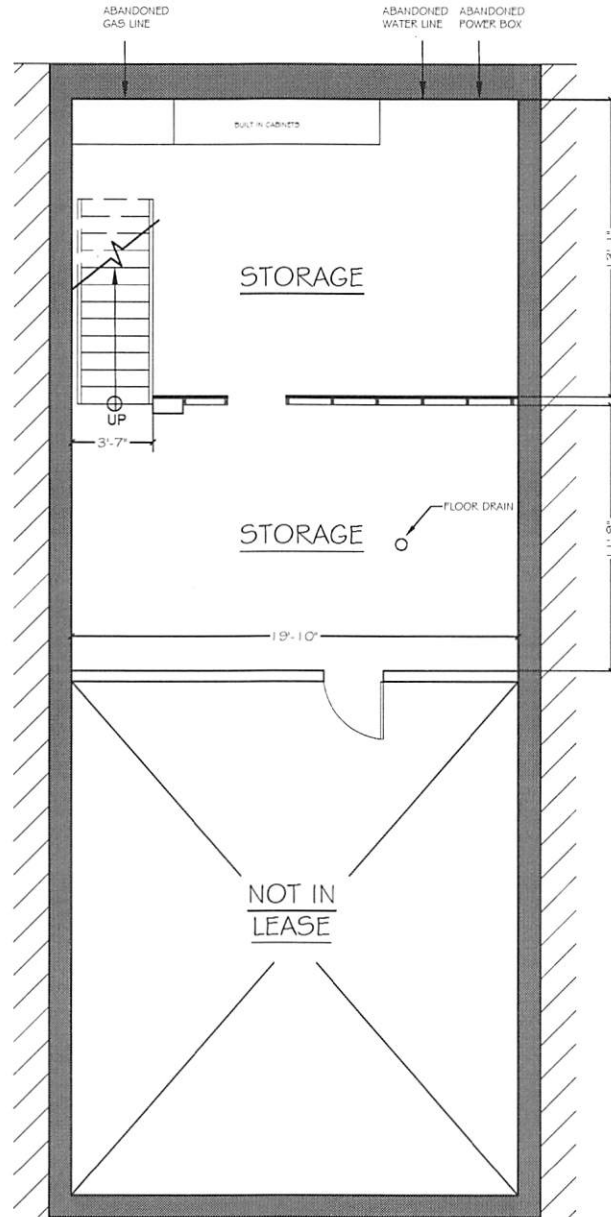

2 BASEMENT FLOOR PLAN  
SCALE: 3/16" = 1'-0"

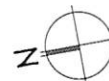

2002 MURRAY AVE  
PITTSBURGH, PA 15217  
BASEMENT PLAN

PROJECT NO. 2505  
SHEET NO.  
DATE 04-23-2025

VERGIL  
ARCHITECTS LLC

© 2025  
4311 BUTLER STREET PITTSBURGH, PA 15201 T. 412.819.9533 lucas@vergilarch.com