



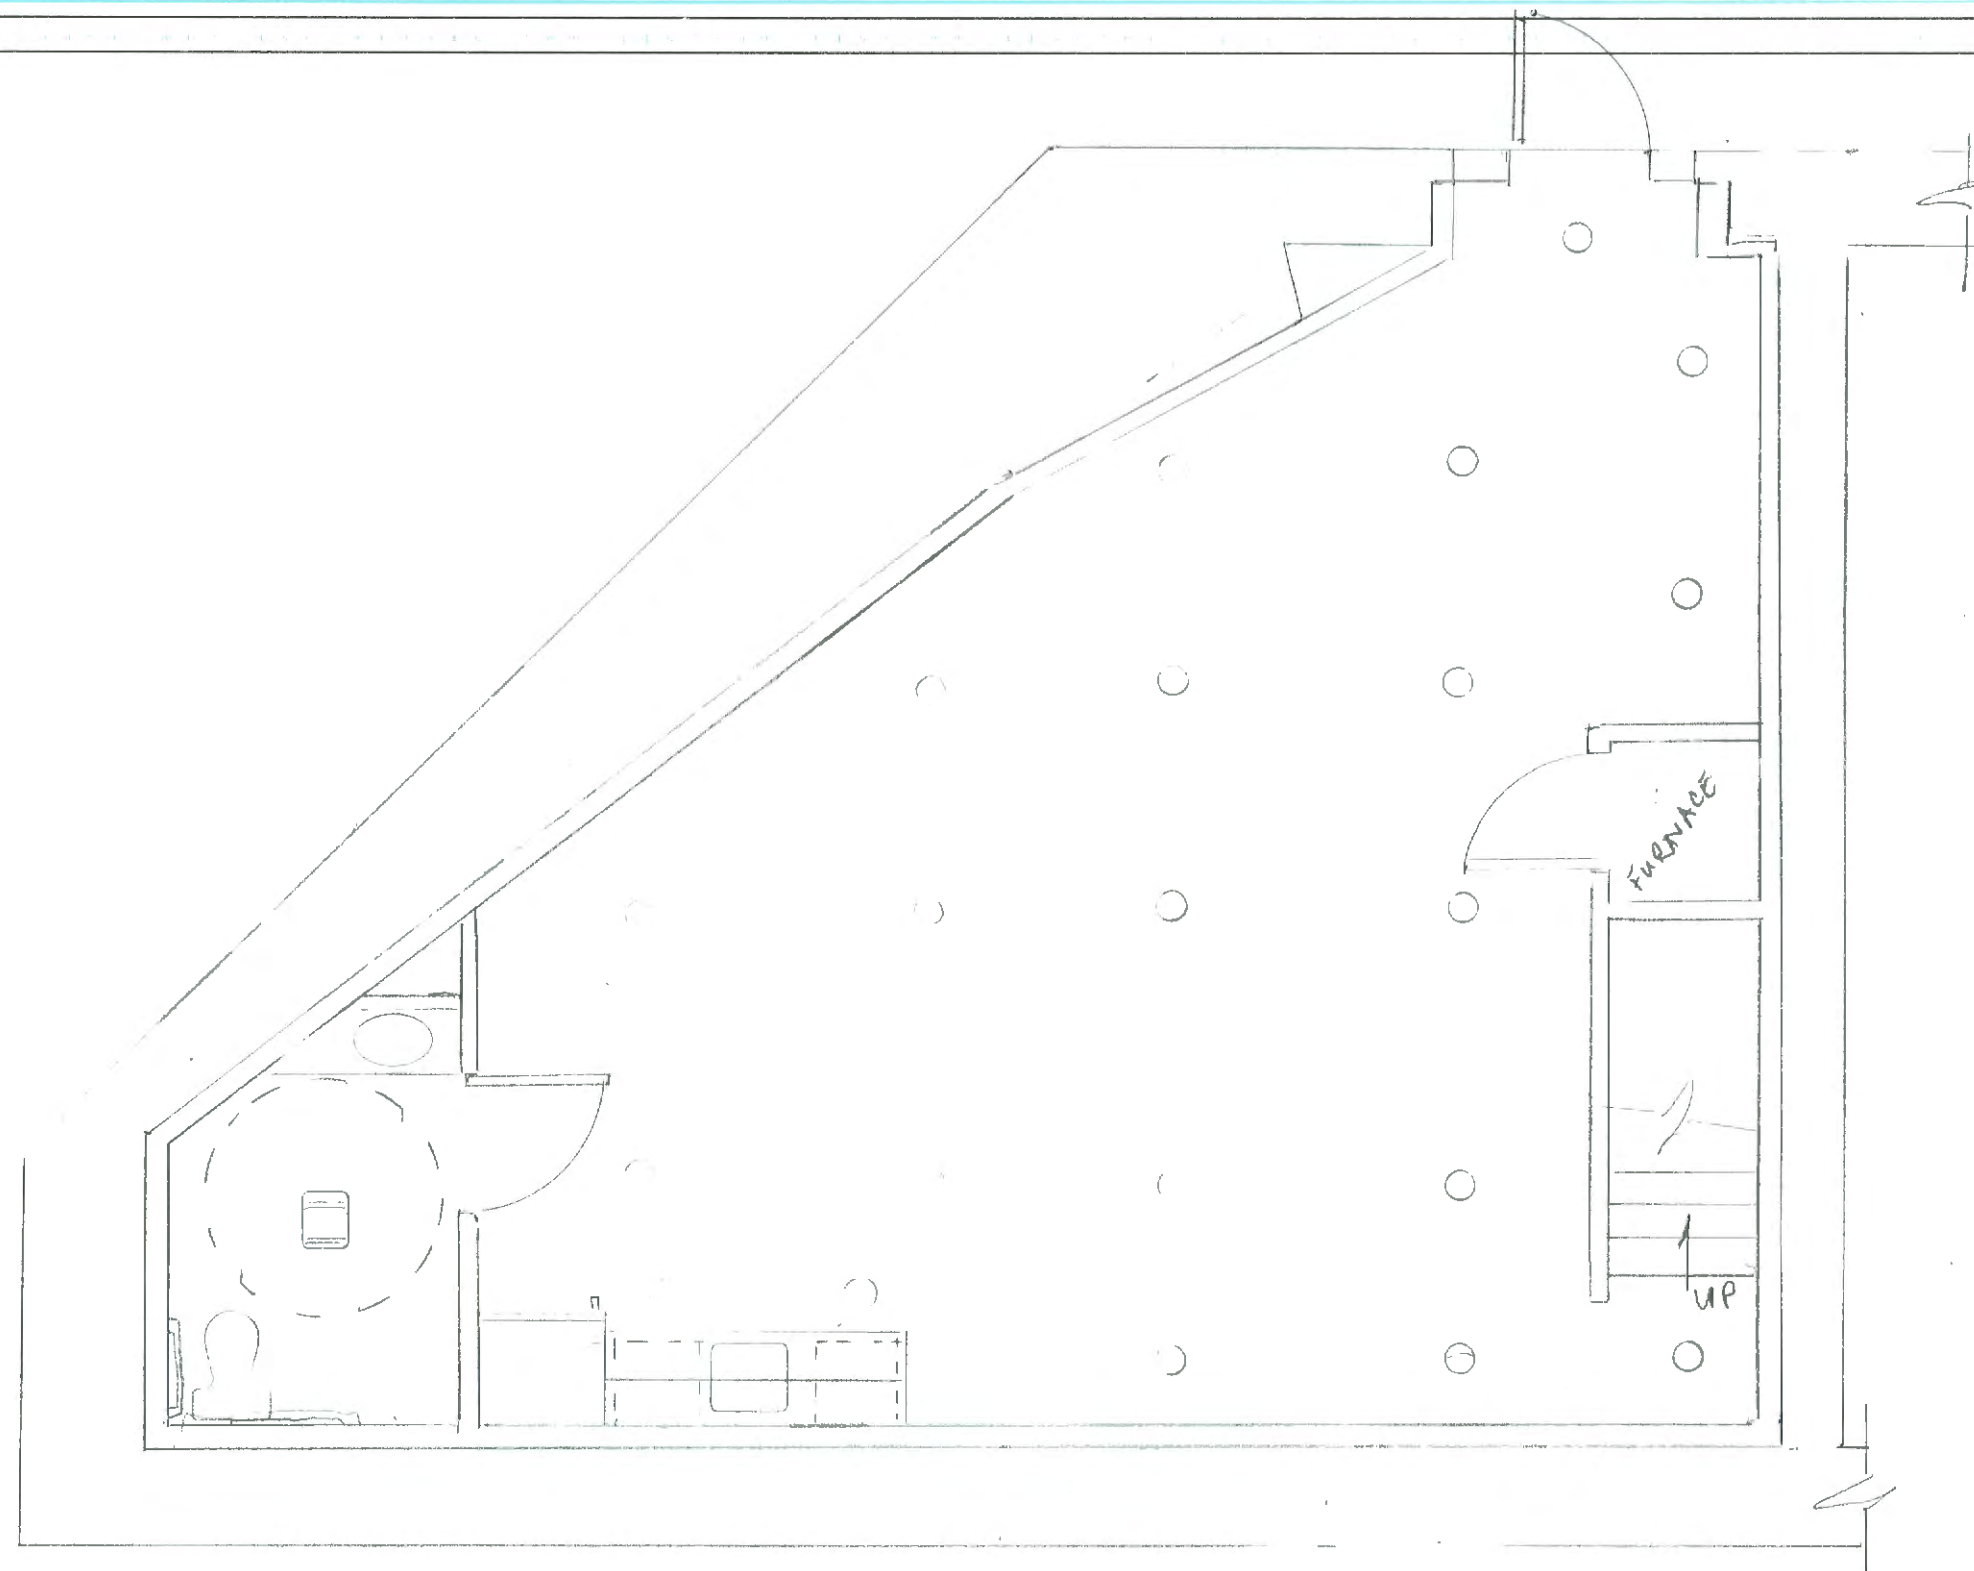


Nadoff Construction Group
 (412) 521-0708
 201 N Braddock Ave.
 Pittsburgh, PA 15208
info@nadoffconstruction.com

JOB ELLSWORTH RENOVATIONS BASEMENT
 SHEET NO. 1 OF 3
 CALCULATED BY _____ DATE _____
 CHECKED BY _____ DATE _____
 SCALE 1/4" = 1'-0"

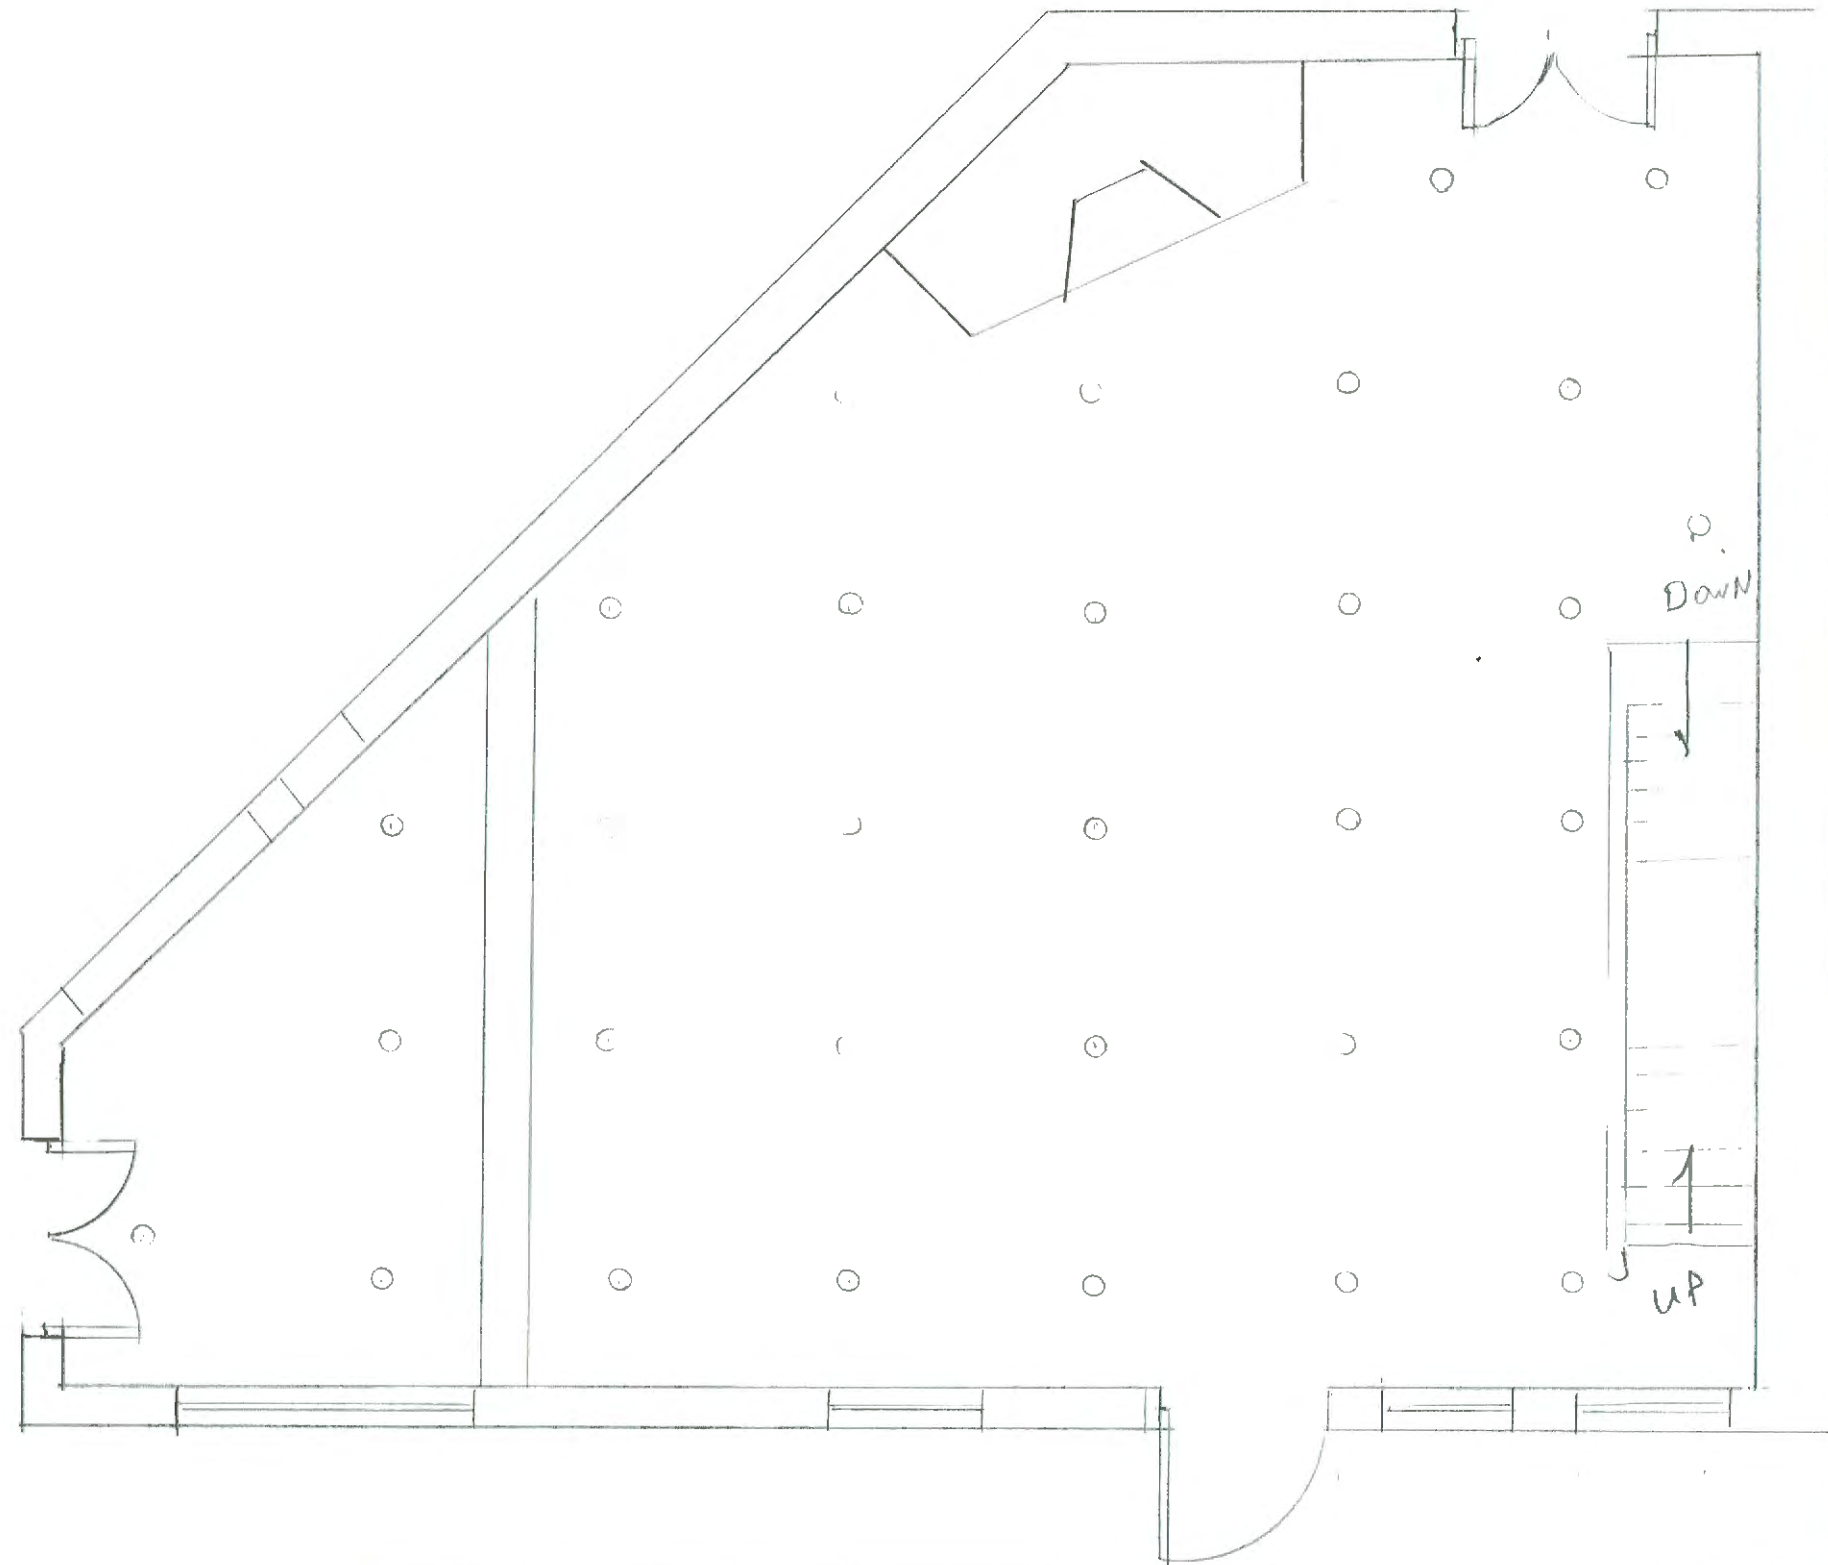

Nadoff Construction Group
(412) 521-0708
201 N Braddock Ave.
Pittsburgh, PA 15208
info@nadoffconstruction.com

JOB ELLSWORTH RENOVATIONS 15th FL.
SHEET NO. 2 OF 3
CALCULATED BY _____ DATE _____
CHECKED BY _____ DATE _____
SCALE 1/4" = 1'-0"

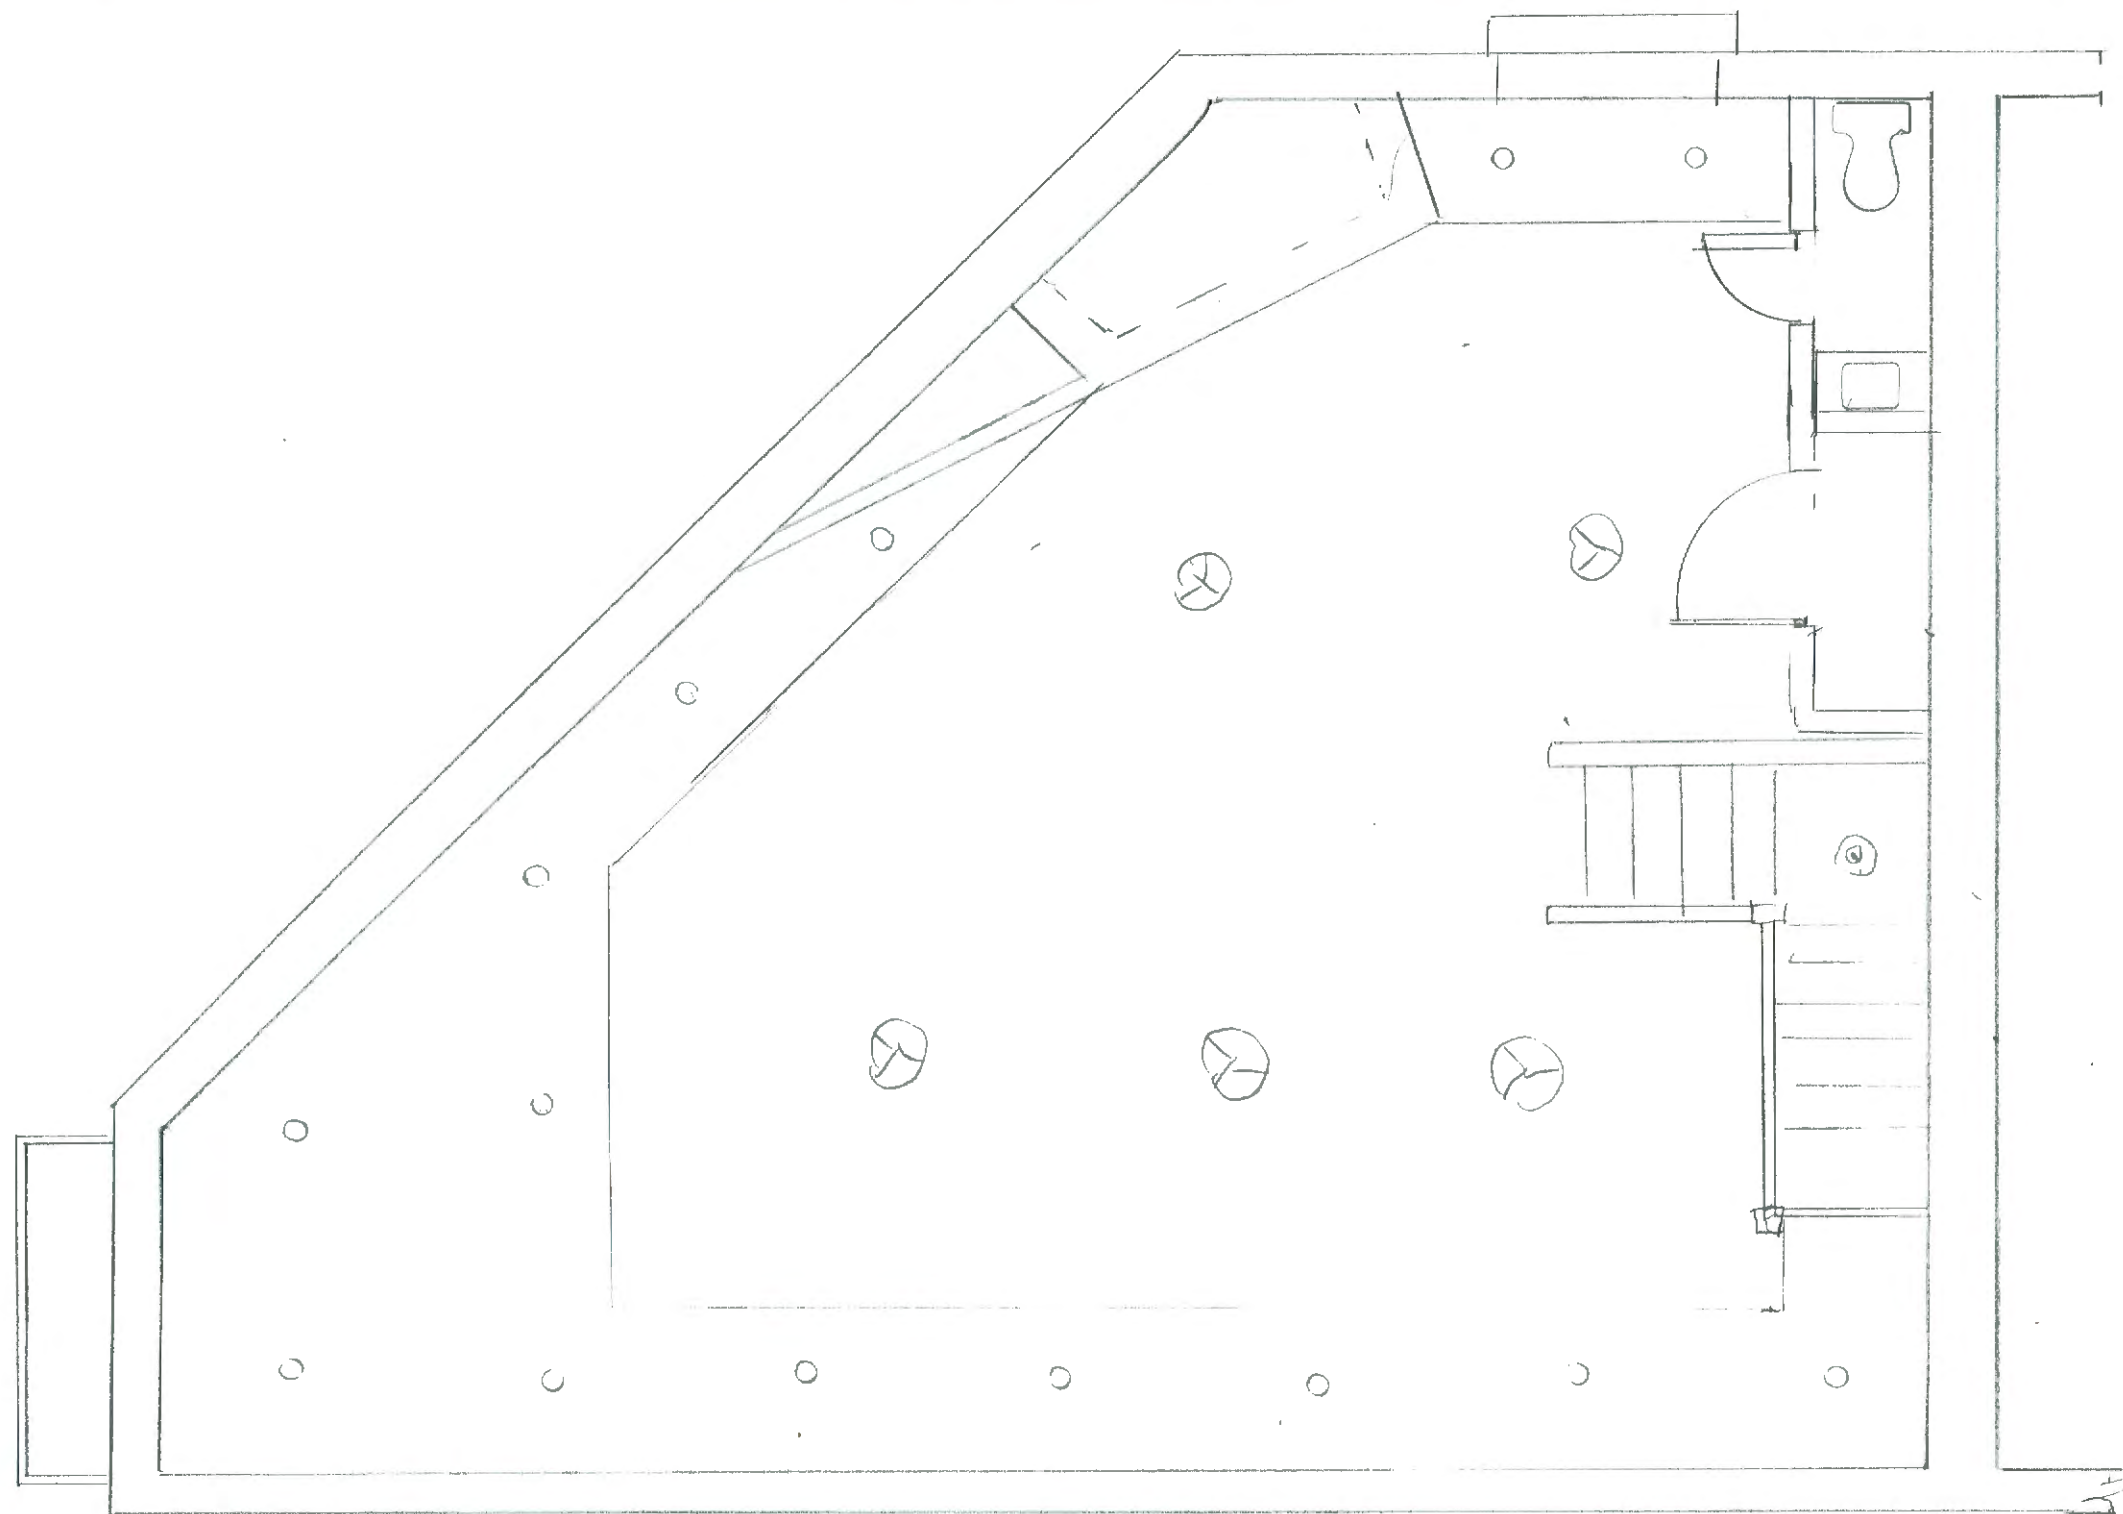

Nadoff Construction Group
(412) 521-0708
201 N Braddock Ave.
Pittsburgh, PA 15208
info@nadoffconstruction.com

JOB ELLSWORTH RENOVATIONS 2nd FL.
SHEET NO. 3 OF 3
CALCULATED BY _____ DATE _____
CHECKED BY _____ DATE _____
SCALE 1/4" = 1'-0"